

**KEY**

- 1 Sculpture opportunity.
  - 2 Existing sculptures to be refurbished.
  - 3 Proposed cycle/pathway.
  - 4 Proposed trail.
  - 5 Refurbishment of historical sluice.
  - 6 Opportunities for outdoor learning spaces.
  - 7 River
  - 8 Existing benches to be replaced
  - 9 New seating areas
  - 10 Existing picnic table areas to be made good.
  - 11 New picnic table areas
  - 12 Existing orchard to be retained & augmented.
  - 13 Existing pond
  - 14 New viewing/feeding platforms
  - 15 New planting/seating areas
  - 16 Permanent Christmas Tree
  - 17 New stone wall to create feature entrance to river walkway
  - 18 Existing sculpture to be repositioned on stone wall/plinth
  - 19 Flower bed for feature planting
  - 20 Existing planted area to be maintained & fencing made good.
- Entrance points
  - Existing main road.
  - Primary views
  - Existing pathways (make good surfaces & edging as required).
  - Residential
  - Agricultural Land
  - Existing Play Areas
  - Existing trees (subject to tree survey)

**PRELIMINARY**

Copyright of Harry Rolston Architect Limited

**ROLSTON architects**

49 Lisleen Road, Belfast, BT5 7SU . www.ROLSTONarchitects.com . info@ROLSTONarchitects.com . +44 (0) 28 9044 9814

PROPOSED ENVIRONMENTAL IMPROVEMENT SCHEME ON EXISTING LAND & PROPERTY. ADJACENT BURNSIDE ROAD, BURNSIDE, BT39 0PD. FOR ANTRIM AND NEWTOWNABBHEY BOROUGH COUNCIL. PROJECT NUMBER: 22.1117E SCALE: 1:1500 & 1:500@A3. 23.NOV/22/GB.

Sketched Site Proposal

dwg.no. 22.1117E SK01



# PRELIMINARY

## KEY

- 1 Sculpture opportunity.
- 3 Proposed cycle/pathway.
- 9 New seating areas






# PRELIMINARY

## KEY

- 2 Existing sculptures to be refurbished.
- 7 River
- 17 New stone wall to create feature entrance to river walkway
- 18 Existing sculpture to be repositioned on stone wall/plinth
- 19 Flower bed for feature planting
- 20 Existing planted area to be maintained & fencing made good.

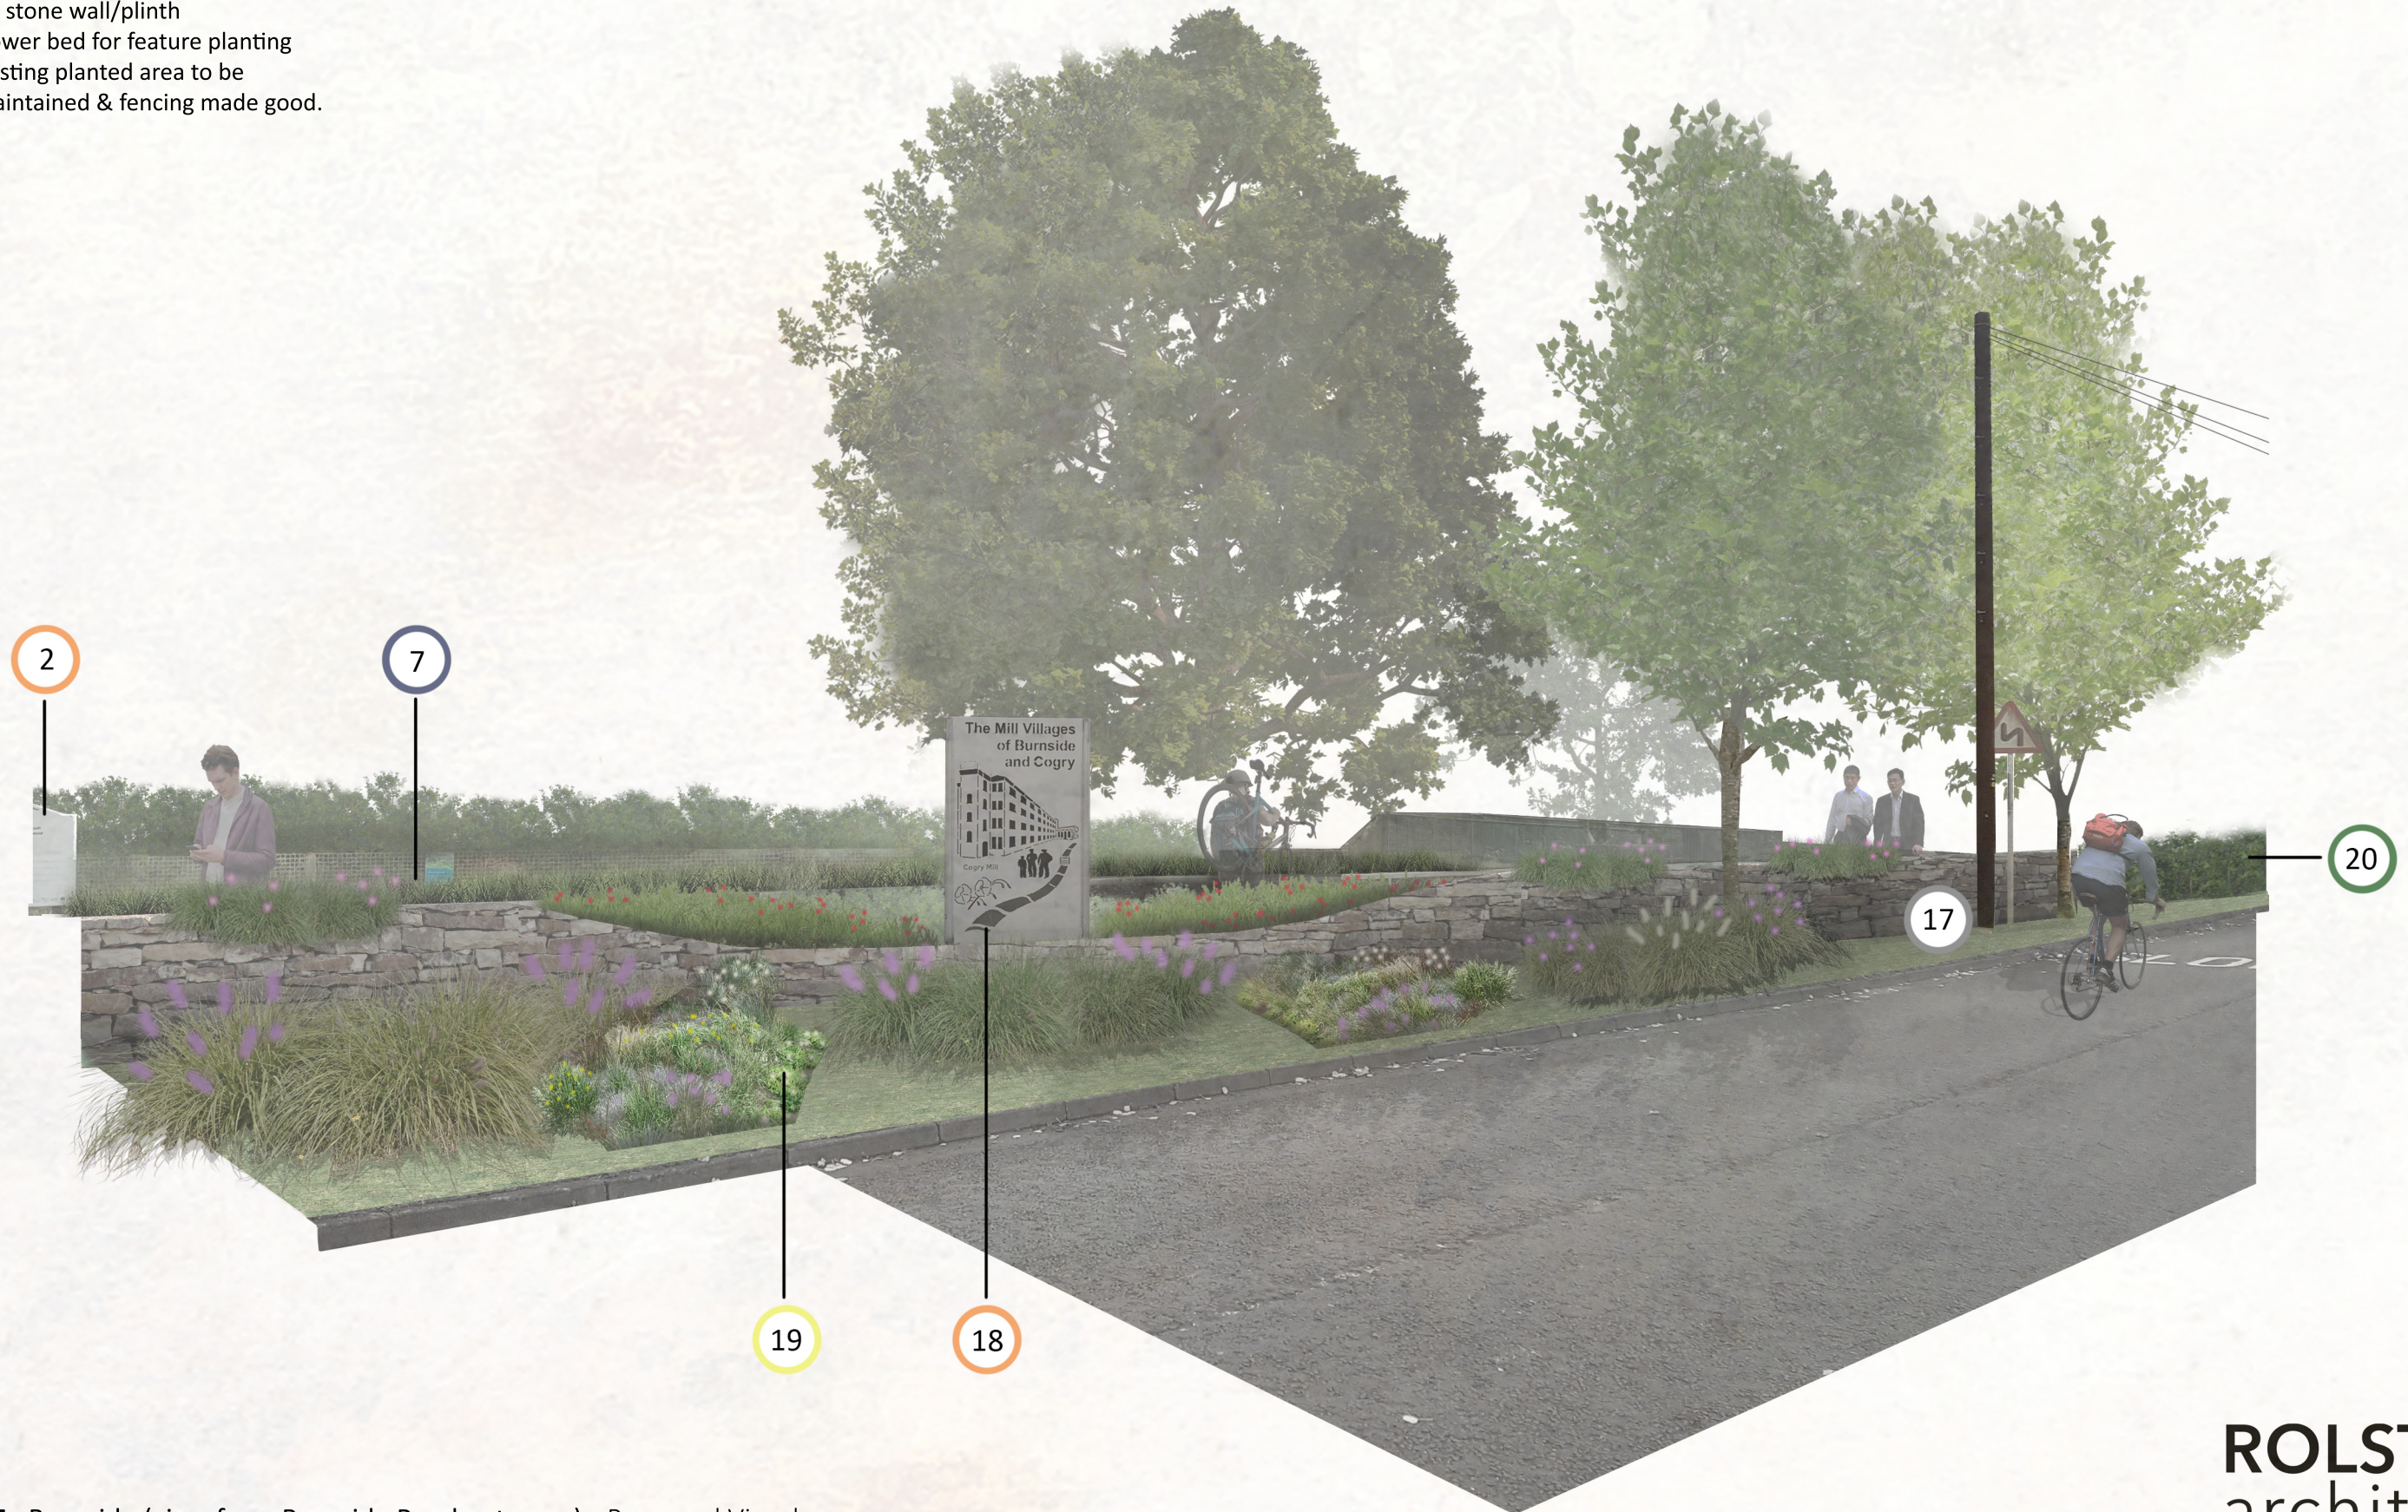

1117E : Burnside (view from Burnside Road entrance) Proposed Visual