












PRELIMINARY

KEY

- 1 Sculpture.
- 2 Permanent Christmas tree.
- 3 Stone wall forming raised planter adjacent to boundary.
- 4 Proposed planting of evergreen perennials.
- 5 Curved timber bench seating.
- 6 Existing canopy to be maintained and made good.
- 7 Village information board to replace existing.
- 8 Existing flower beds to be retained and augmented.
- 9 New light coloured paving (extent TBC).
- 10 Existing bins/benches to be replaced and relocated as necessary.
- 11 Bicycle stands relocated and made good.
- 12 Existing telephone box to be made good or removed (TBC).
- 13 Existing bus shelter to be made good or replaced (TBC).
- 14 Existing utility cabinets to be retained.

-  Existing walls to be rendered and painted.
-  New wall to site boundary.
-  Private access to be retained
-  Existing trees to be retained
-  Pedestrian movement
-  Residential
-  Commercial
-  Monument
-  Car parking

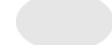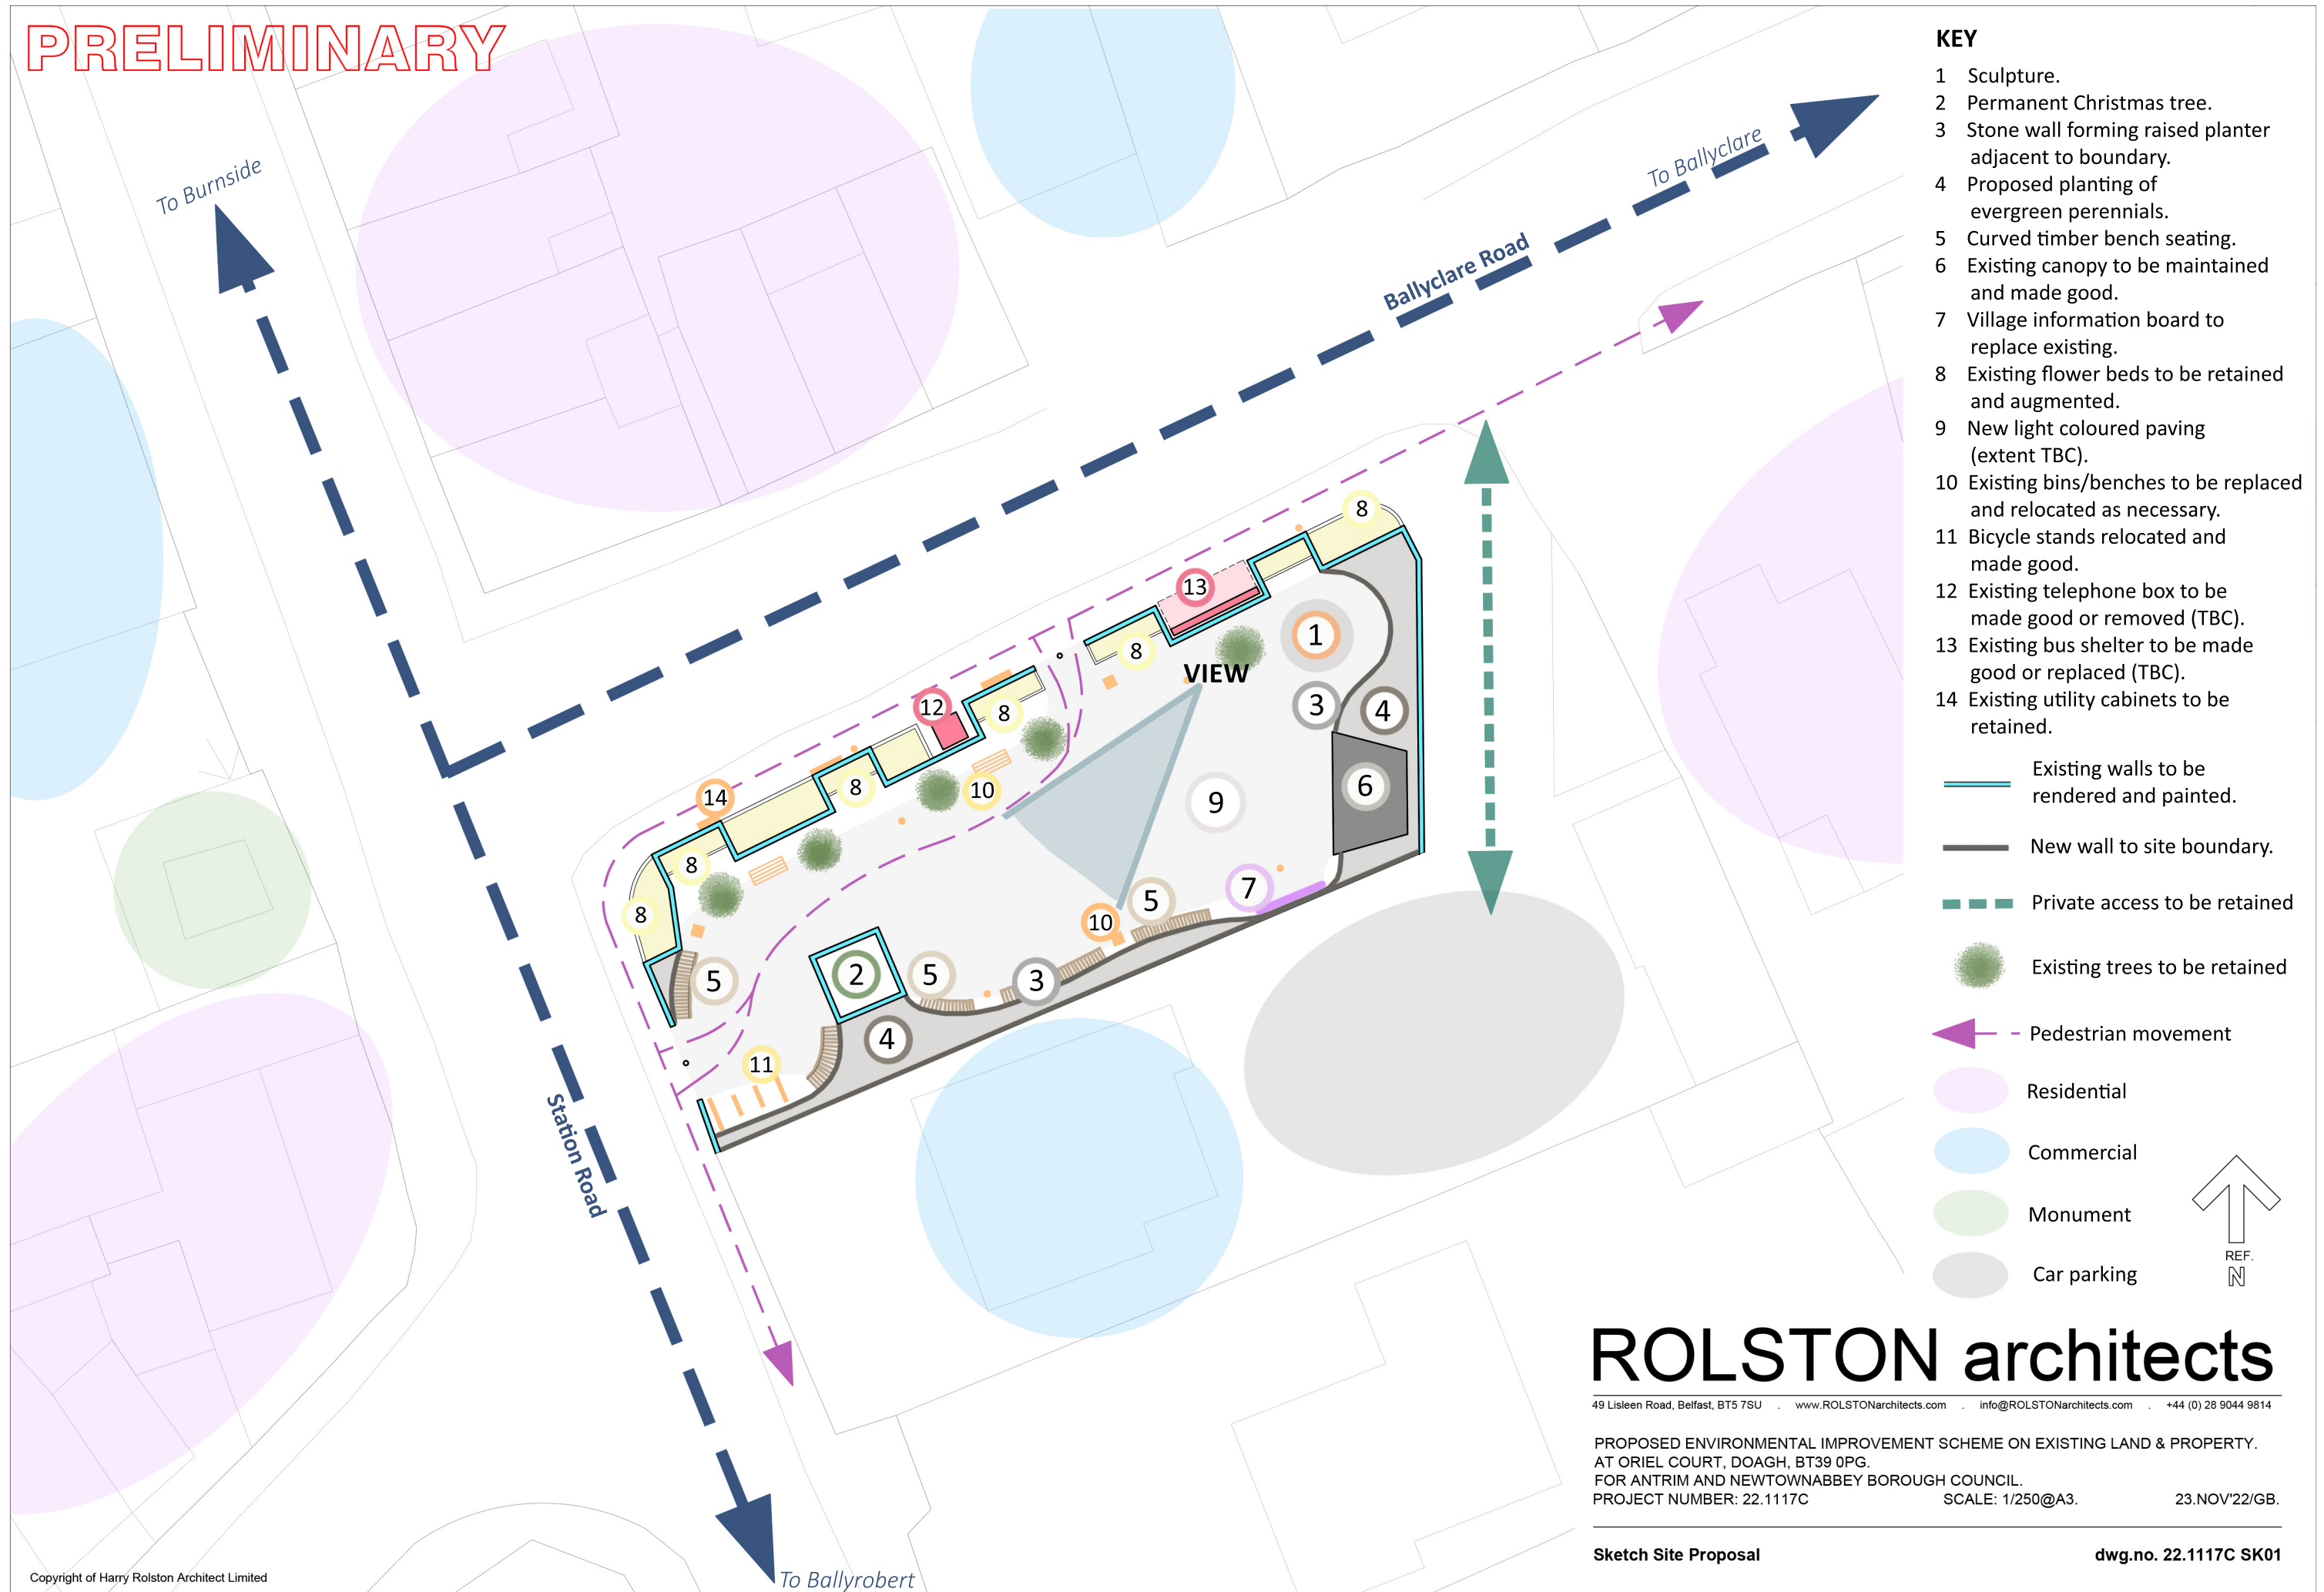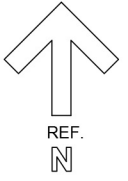

ROLSTON architects

49 Lisleen Road, Belfast, BT5 7SU . www.ROLSTONarchitects.com . info@ROLSTONarchitects.com . +44 (0) 28 9044 9814

PROPOSED ENVIRONMENTAL IMPROVEMENT SCHEME ON EXISTING LAND & PROPERTY.
 AT ORIEL COURT, DOAGH, BT39 0PG.
 FOR ANTRIM AND NEWTOWNABBIEY BOROUGH COUNCIL.
 PROJECT NUMBER: 22.1117C SCALE: 1/250@A3. 23.NOV'22/GB.

Sketch Site Proposal

dwg.no. 22.1117C SK01

PRELIMINARY

KEY

- 2 Permanent Christmas tree.
- 3 Stone wall forming raised planter adjacent to boundary.
- 4 Proposed planting of evergreen perennials.
- 5 Curved timber bench seating.
- 9 New light coloured paving (extent TBC).
- 10 Existing bins/benches to be replaced and relocated as necessary.

